
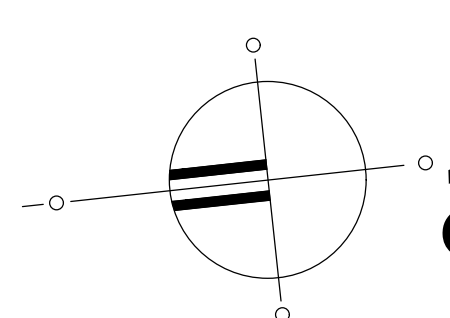


**SITE PLAN
SASOL MONTANA**

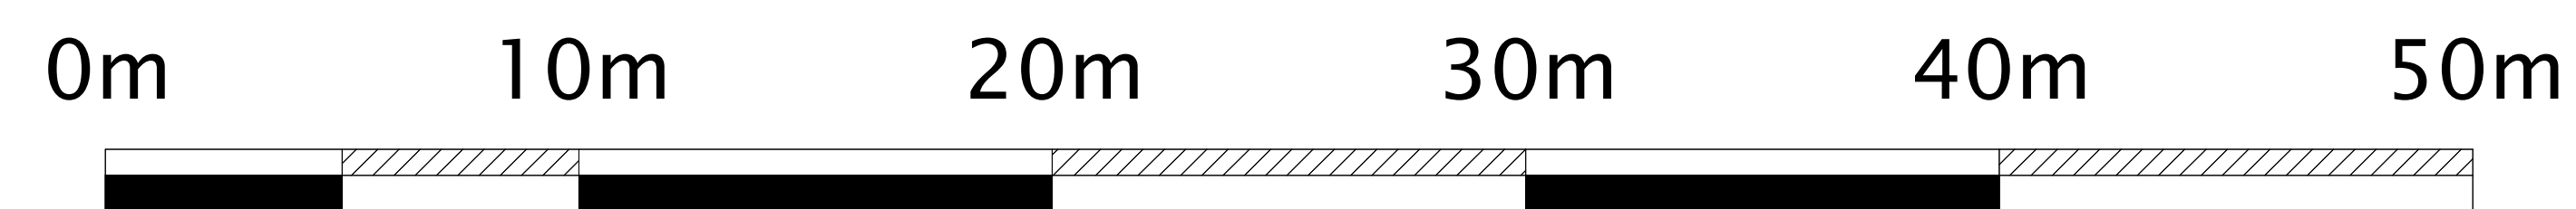

247/324

RE/64

RE/62

1/62

1/63

92 890mm Boundary line

112 510mm Boundary line
106 510mm Boundary line
106 610mm Boundary line

14 700mm BL

120 000mm Boundary line

Right of Way servitude

Right of Way servitude

16m Building line

16m Building line

93 070mm Boundary line

93 230mm Boundary line

629 SEFAKO MAKGATHO DRIVE

A

a

E

B

8000mm

F

G

D

b

8000mm

6000mm

EXIST. EXIT

EXIST. ENTRANCE



EXISTING MUNICIPAL SEWER PIPELINE

Sewer K563/1988s

EXISTING MUNICIPAL SEWER PIPELINE